



SORELL COUNCIL

NOTICE OF PROPOSED DEVELOPMENT

Notice is hereby given that an application has been made for planning approval for the following development:

SITE: 2 Cruddah Street, Dodges Ferry

PROPOSED DEVELOPMENT:

ANCILLARY DWELLING

The relevant plans and documents can be inspected at the Council Offices at 47 Cole Street, Sorell during normal office hours, or the plans may be viewed on Council's website at www.sorell.tas.gov.au until **4:45pm Thursday 11th March 2021**. Any person may make representation in relation to the proposal/s by letter or electronic mail (sorell.council@sorell.tas.gov.au) addressed to the General Manager. Representations must be received no later than **4:45pm Thursday 11th March 2021**.

APPLICANT: L Chasemore

DATE: 23 February 2021

APPLICATION NO: DA 2020 / 178 - 1




2 Cruddah Street, Dodges Ferry - The relevant plans and documents can be inspected at the Council Offices at 47 Cole Street, Sorell during normal office hours, or the plans may be viewed on Council's website at www.sorell.tas.gov.au until 4:45pm Thursday 11th March 2021.

23-Feb-2021

50 m

Disclaimer: This map is a representation of the information currently held by Sorell Council. While every effort has been made to ensure the accuracy of the product, Council accepts no responsibility for any errors or omissions. Any feedback on omissions or errors would be appreciated.

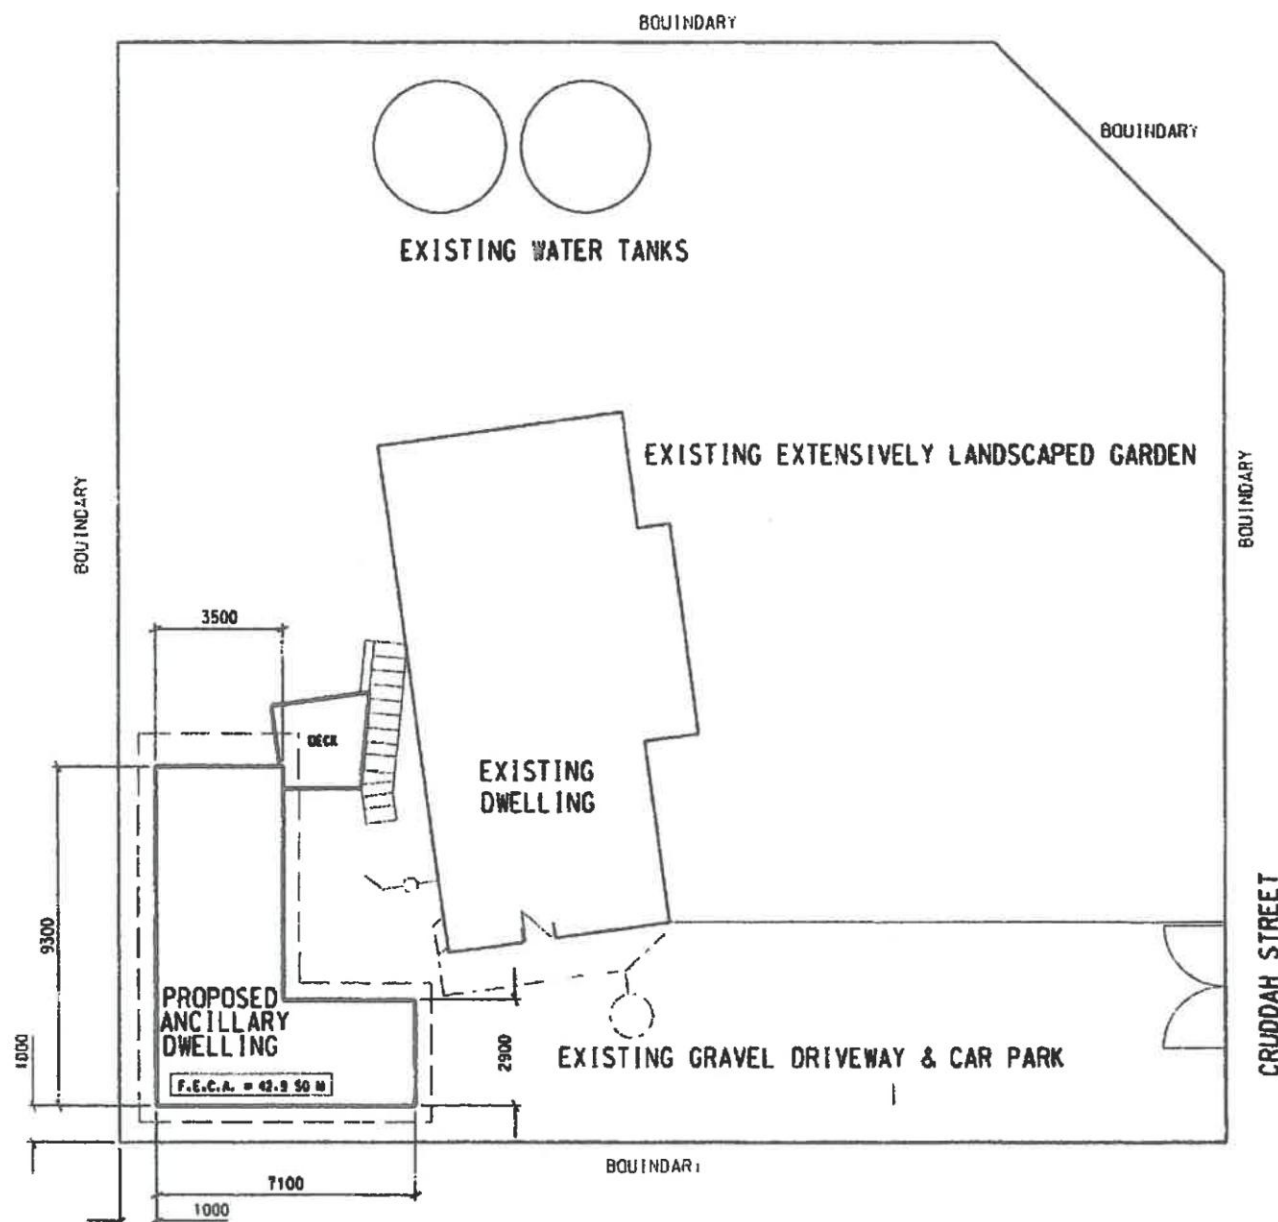


SORELL COUNCIL
15 JUN 2020
RECEIVED

REV. I		DESCRIPTION OF CHANGE		NOT REVISE BY HAND		DATE		DRAWN		CHECKED		ORIGINAL DRAWING SIZE		PRINCIPAL / CLIENT		PROJECT TITLE		REVISION		DRAWING NO		CONTRACT	
1						2025		NV		LC		A3		MISS LOUISE CHASEMORE		PROPOSED AUXILIARY DWELLING		SP1		01		2025	
2						JUNE 2020										AT NO 2 CRUDDAH STREET, DODGES FERRY							
3														SITE PLAN									



SORELL COUNCIL
15 JUN 2020
RECEIVED

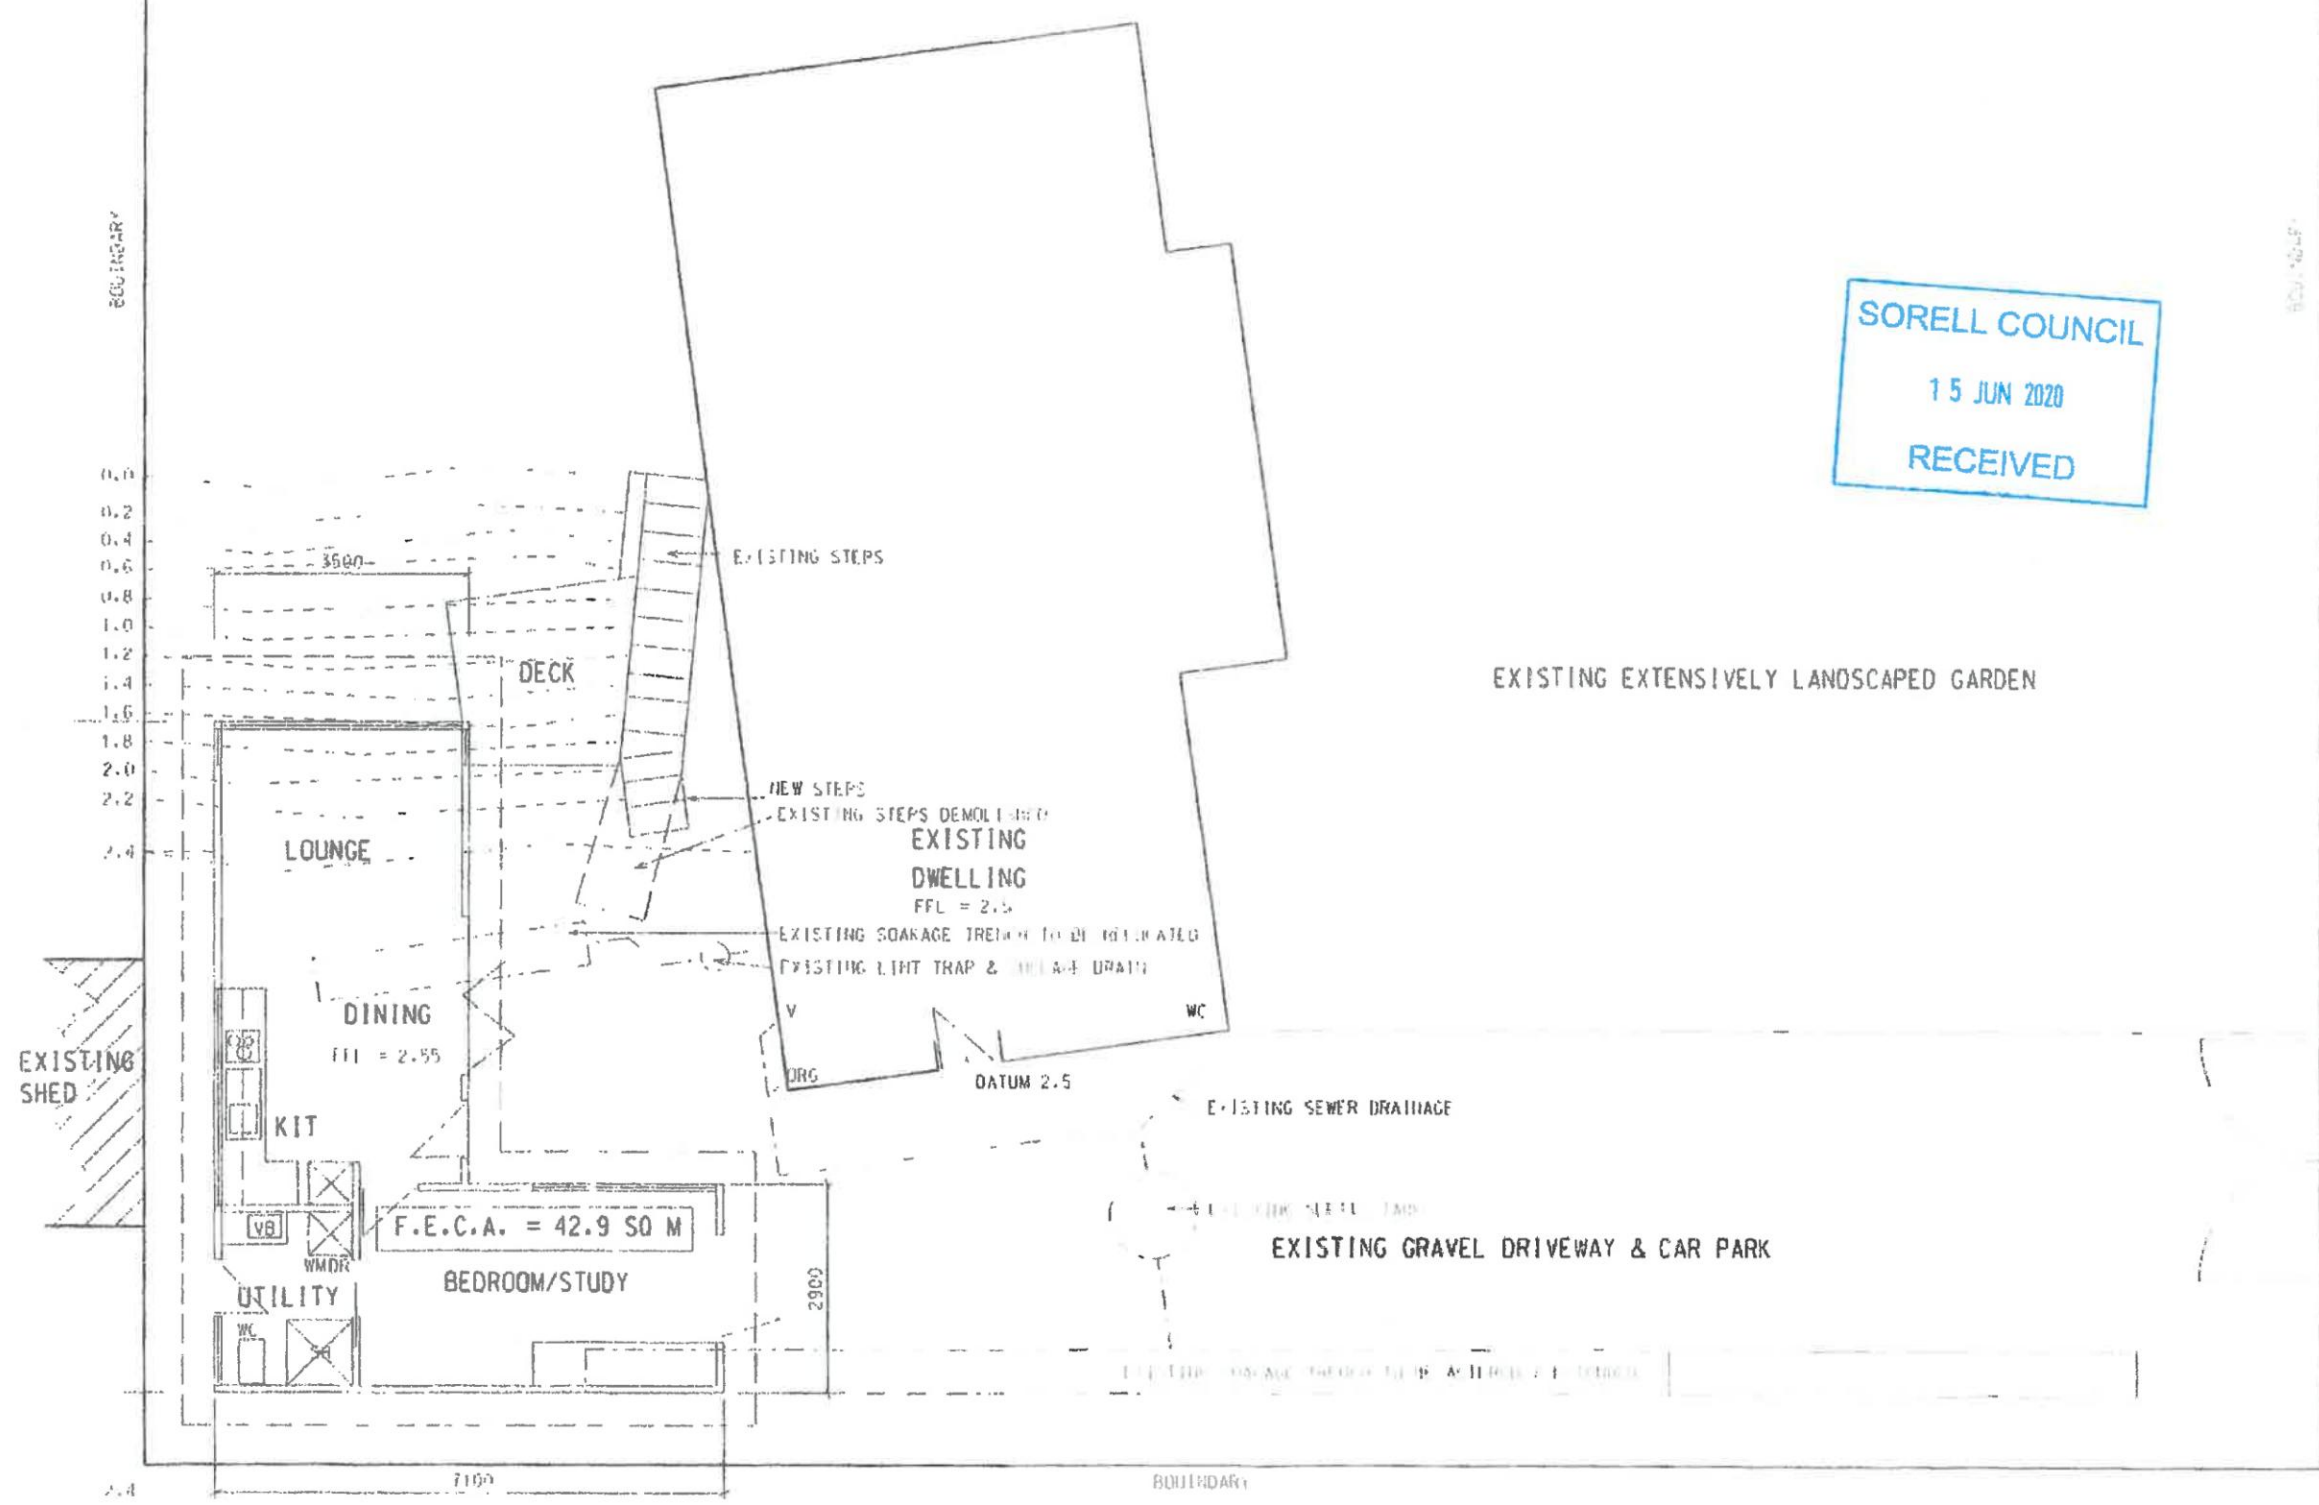

SCALE 1 : 100		PRINCIPAL / CLIENT		PROJECT TITLE		REVISION	DRAWING NO
CONTRACT	2025	DRAWN	NV	MISS LOUISE CHASEMORE		SP1	02
DATE	JUNE 2020	CHECKED	LC	DRAWING TITLE		CONTRACT	
DESIGN FILE		PLOT DATE + TIME		FLOOR PLAN		2025	

