



SORELL COUNCIL

NOTICE OF PROPOSED DEVELOPMENT

Notice is hereby given that an application has been made for planning approval for the following development:

SITE: 19 Church Street, Dunalley

PROPOSED DEVELOPMENT:

RESIDENTIAL OUTBUILDING (CARPORT)

The relevant plans and documents can be inspected at the Council Offices at 47 Cole Street, Sorell during normal office hours, or the plans may be viewed on Council's website at www.sorell.tas.gov.au until **4:45pm Tuesday 9th March 2021**. Any person may make representation in relation to the proposal/s by letter or electronic mail (sorell.council@sorell.tas.gov.au) addressed to the General Manager. Representations must be received no later than **4:45pm Tuesday 9th March 2021**.

APPLICANT: D C Ferrall

DATE: 18 February 2021

APPLICATION NO: DA 2021 / 29 - 1




19 Church Street, Dunally - The relevant plans and documents can be inspected at the Council Offices at 47 Cole Street, Sorell during normal office hours, or the plans may be viewed on Council's website at www.sorell.tas.gov.au until 4:45pm Tuesday 9th March 2021


Disclaimer: This map is a representation of the information currently held by Sorell Council. While every effort has been made to ensure the accuracy of the product, Council accepts no responsibility for any errors or omissions. Any feedback on omissions or errors would be appreciated.

23-Feb-2021

50 m

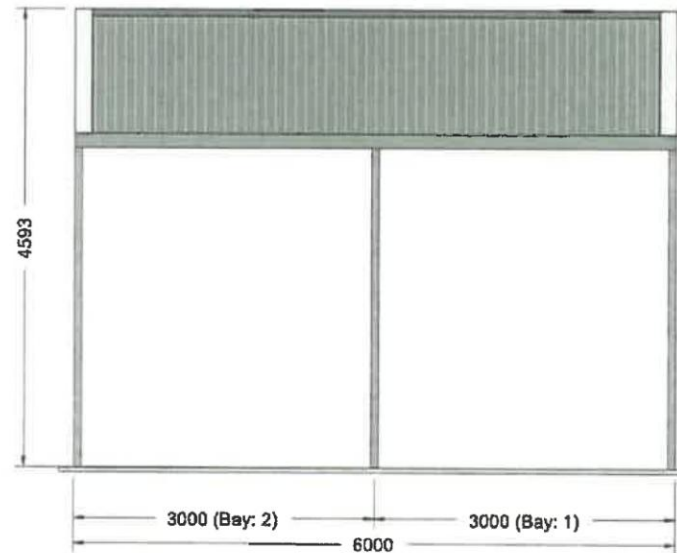

LEFT ELEVATION

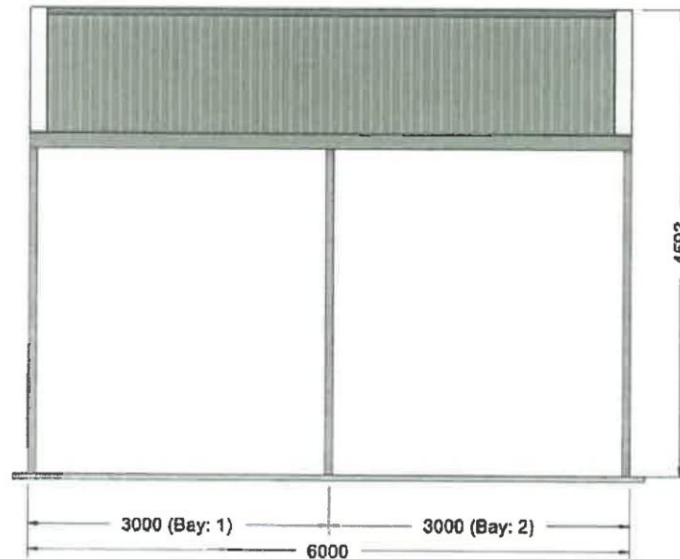


RIGHT ELEVATION




139 Main Road,
Sorell TAS 7172
Phone: 1300 737 910
Email: sales@rainbowbuilding.com.au

CLIENT: Dennis Ferrall
SITE ADDRESS: 19 Church Street, Dunalley, TAS, 7177
PHONE: 0456 712 215
EMAIL: dennisferrall@hotmail.com


DRAWING TITLE: Side Elevations
SCALE: 1:72.256
DATE: 12-10-2020
Job Number: KING01_2384
Drawing Number: SE

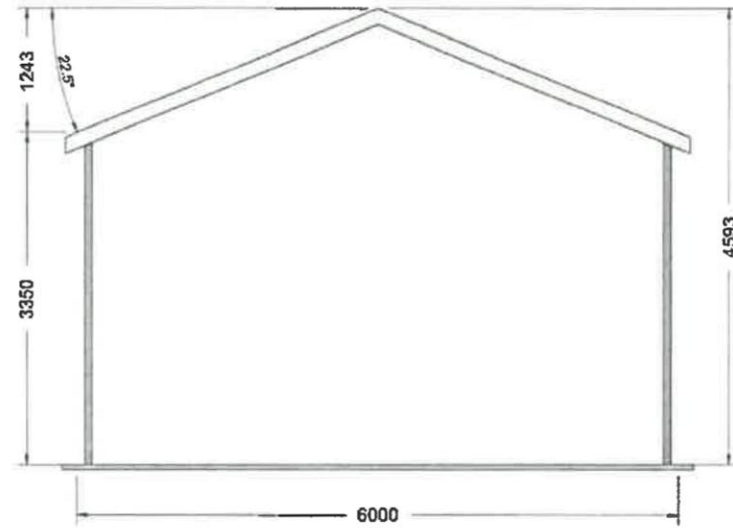

FRONT ELEVATION

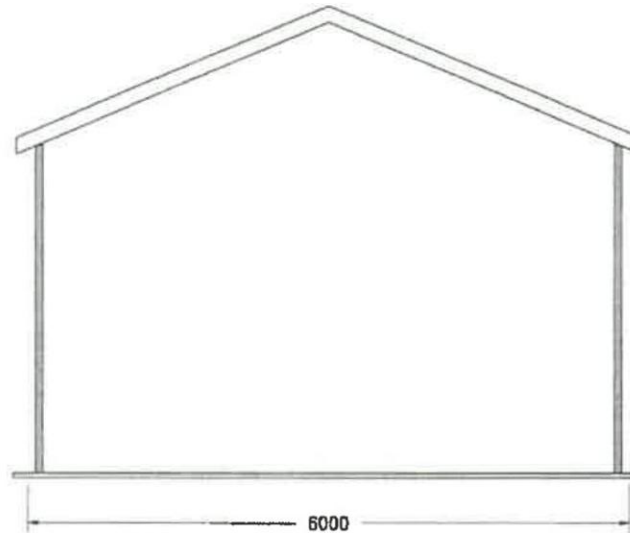

REAR ELEVATION

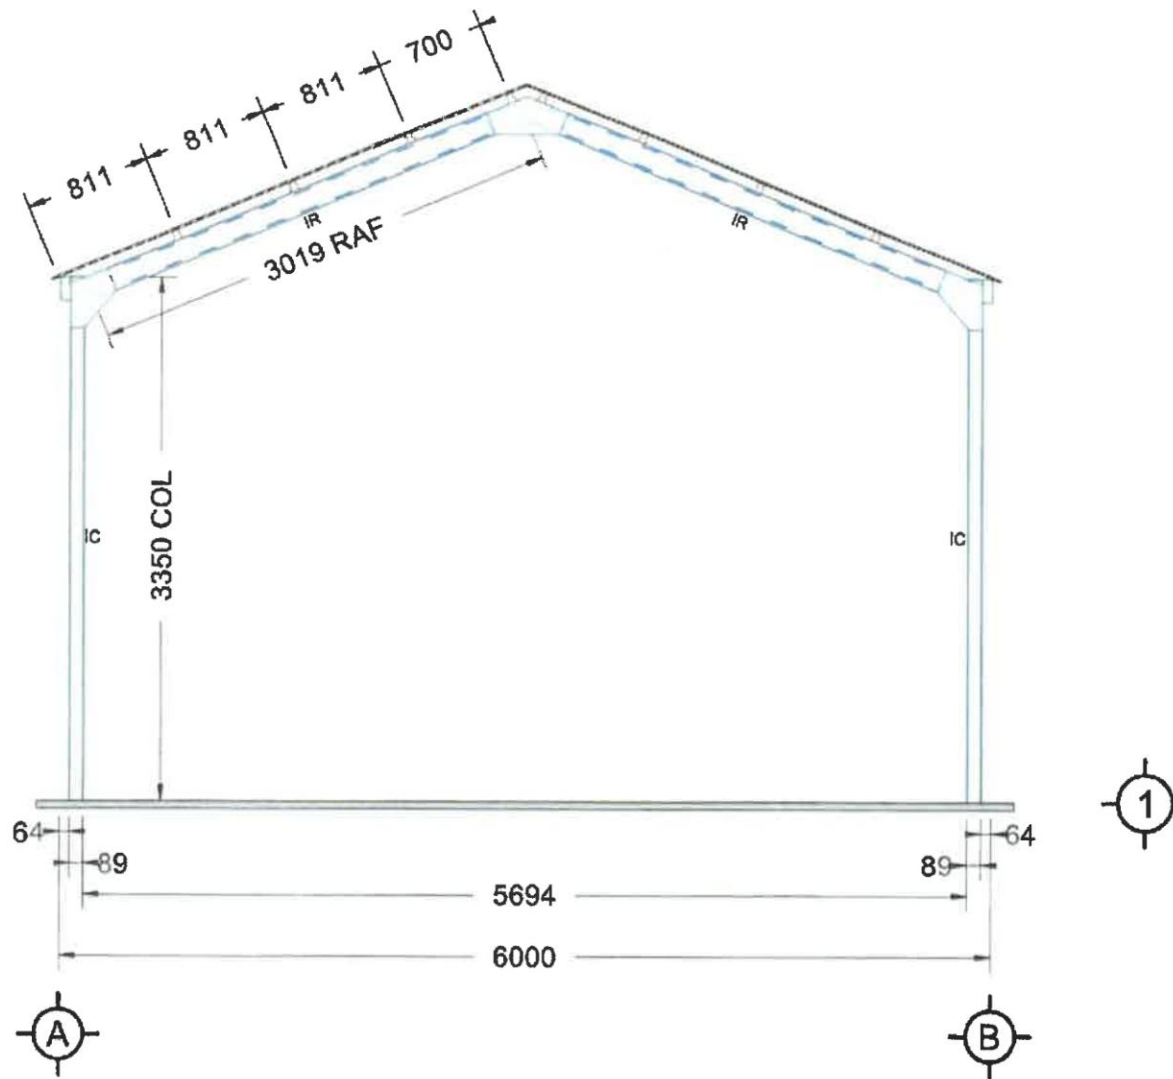


INTERMEDIATE ELEVATION

139 Main Road,
Sorell TAS 7172
Phone: 1300 737 910
Email: sales@rainbowbuilding.com.au



CLIENT: Dennis Ferrall
SITE ADDRESS: 19 Church Street, Dunalley, TAS, 7177
PHONE: 0456 712 215
EMAIL: dennisferrall@hotmail.com

DRAWING TITLE: Cross Section
SCALE: 1:46.639
DATE: 12-10-2020
Job Number: KING01_2384
Drawing Number: CS

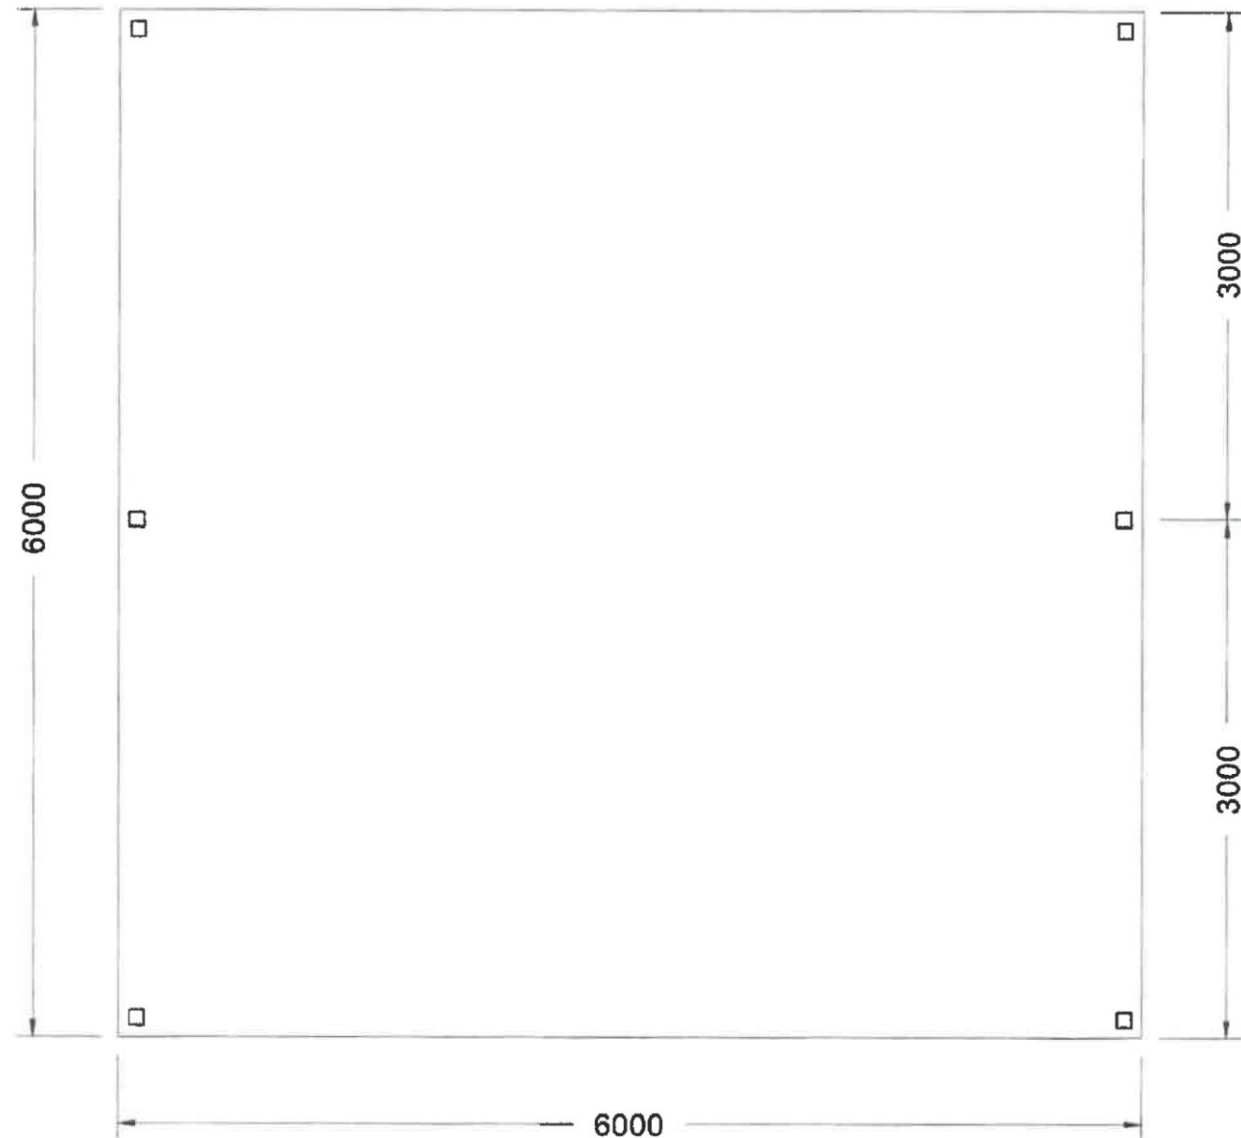


139 Main Road,
Sorell TAS 7172
Phone: 1300 737 910
Email: sales@rainbowbuilding.com.au



CLIENT: Dennis Ferrall
SITE ADDRESS: 19 Church Street, Dunalley, TAS, 7177
PHONE: 0456 712 215
EMAIL: dennisferrall@hotmail.com

DRAWING TITLE: Foundation Plan
SCALE: 1:42.436
DATE: 12-10-2020
Job Number: KING01_2384
Drawing Number:

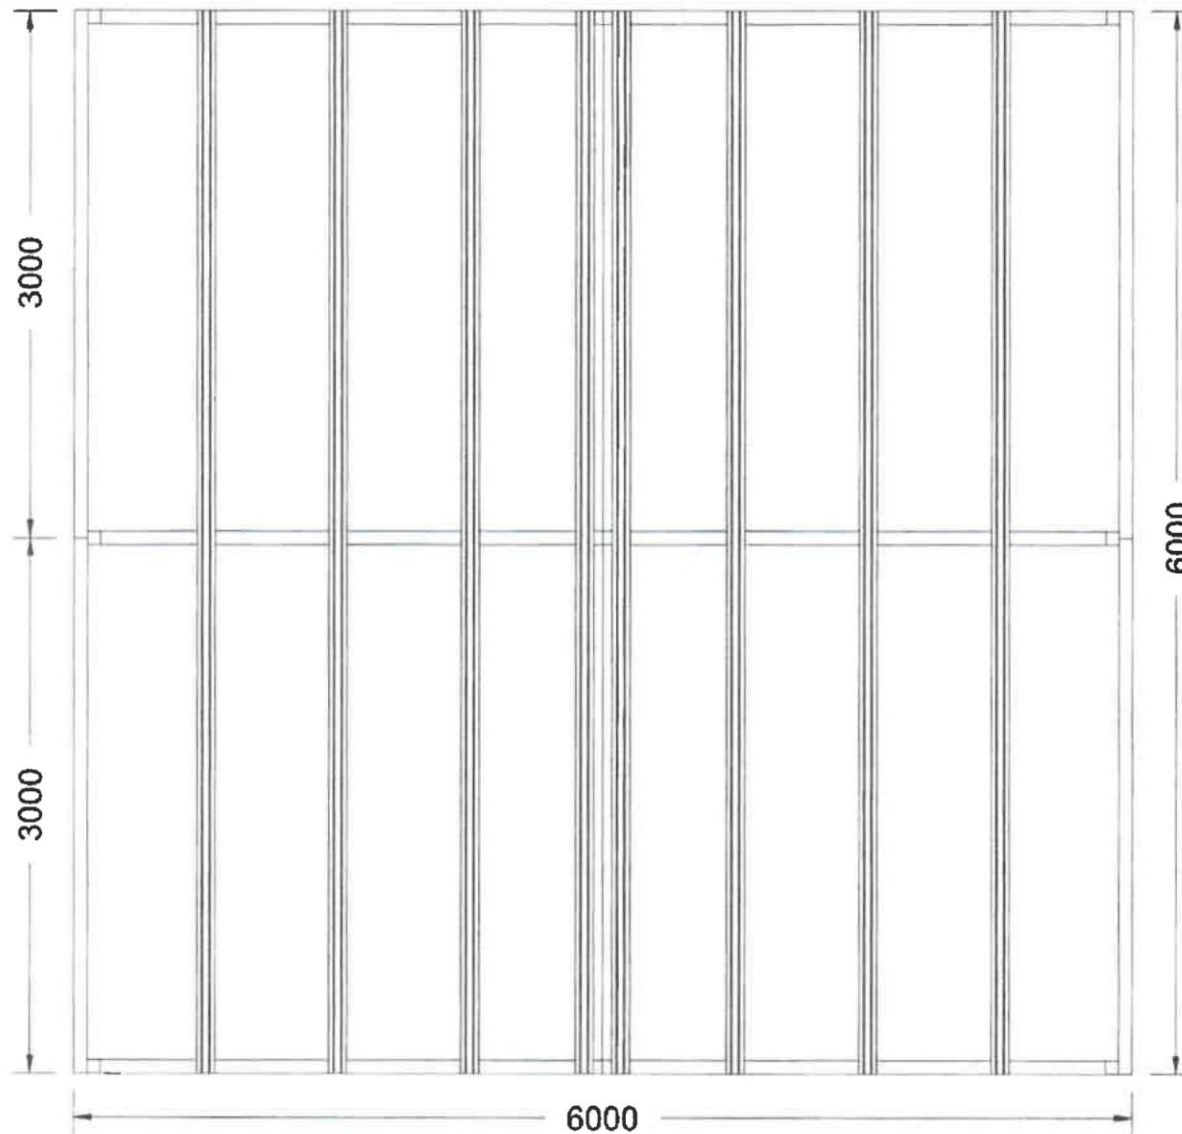




Roof Plan



139 Main Road,
Sorell TAS 7172
Phone: 1300 737 910
Email: sales@rainbowbuilding.com.au

CLIENT: Dennis Ferrall
SITE ADDRESS: 19 Church Street, Dunalley, TAS, 7177
PHONE: 0456 712 215
EMAIL: dennisferrall@hotmail.com

DRAWING TITLE: Roof Plan
SCALE: 1:41.040
DATE: 12-10-2020
Job Number: KING01_2384
Drawing Number: RP

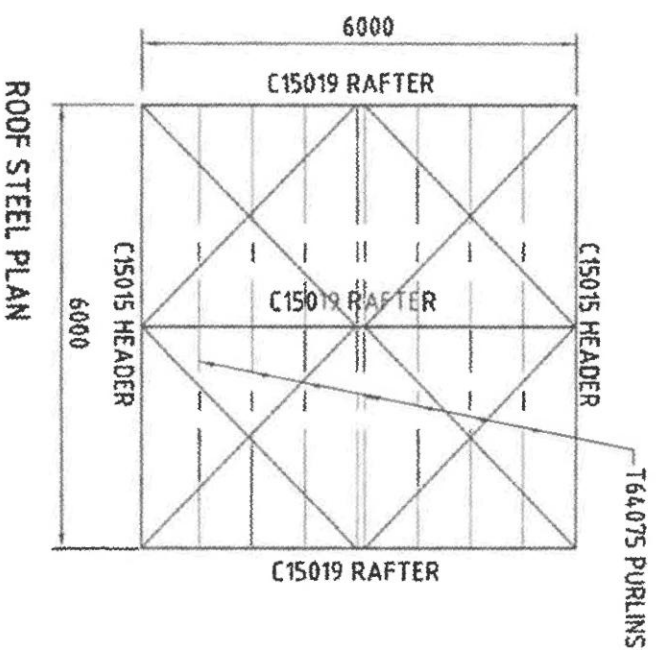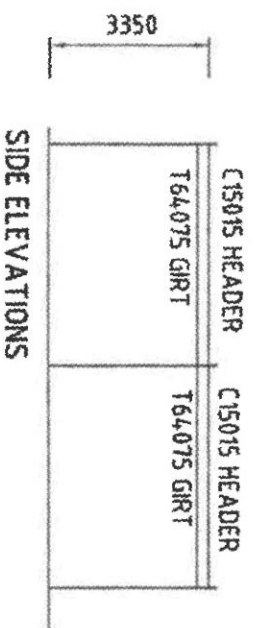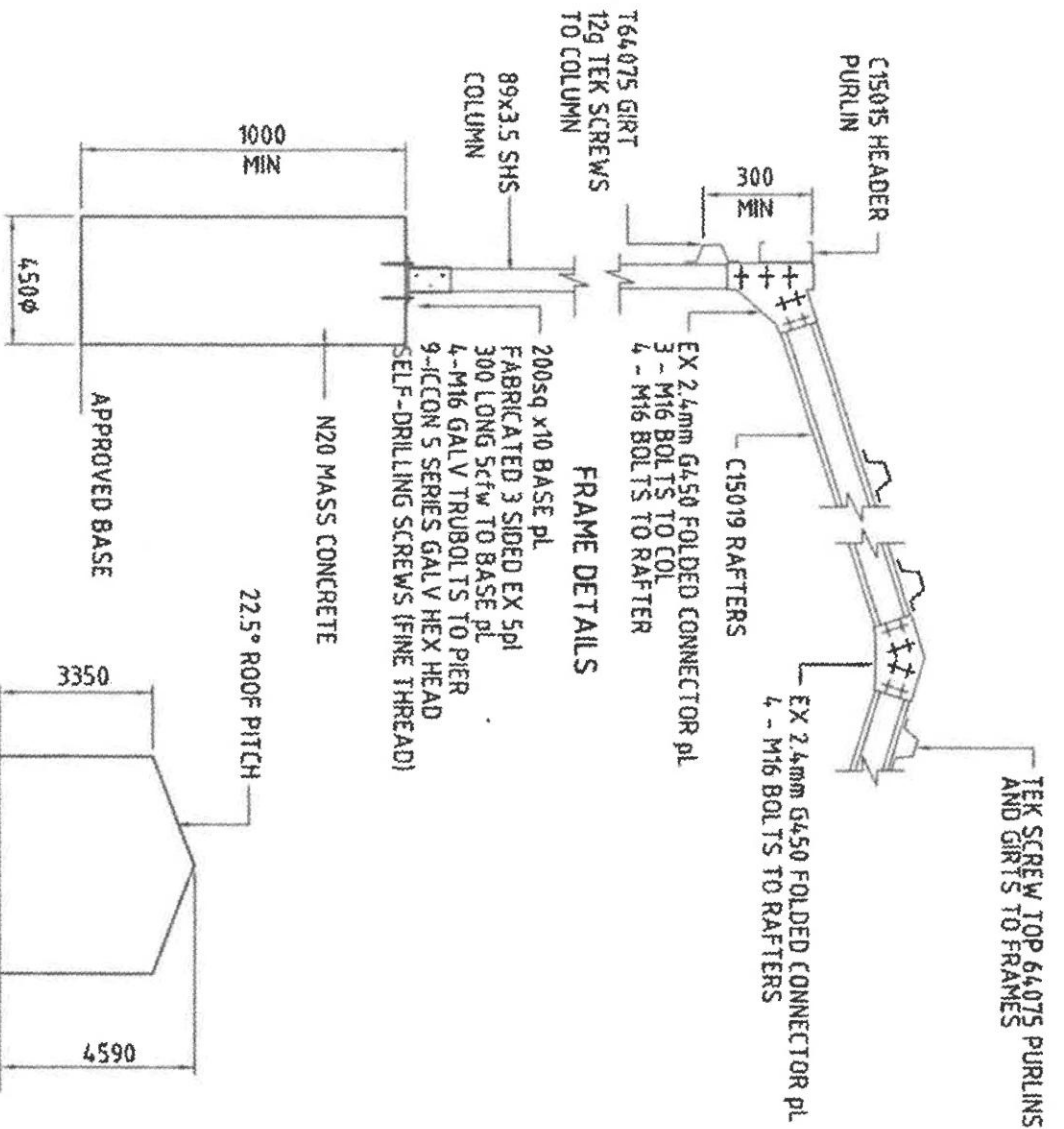

MATERIALS

ROOF 0.42BMT CORRUGATED
 0.42BMT K-PANEL
 125x125

Signed

Cert No. 67

PSmith3793

Supplier:
RAINBOW BUILDING SOLUTIONS
 139 MAIN ROAD SORELL
 Ph: 1300 737 910

6m x 6m x 3.35m GABLE C/
 FOR DENNIS FERRALL AT
 19 CHURCH STREET
 DUNALLEY

DWG No

SORELL COUNCIL

11 FEB 2021

RECEIVED

